




Proposed Rear Elevation (ELE C)  
Scale 1:200

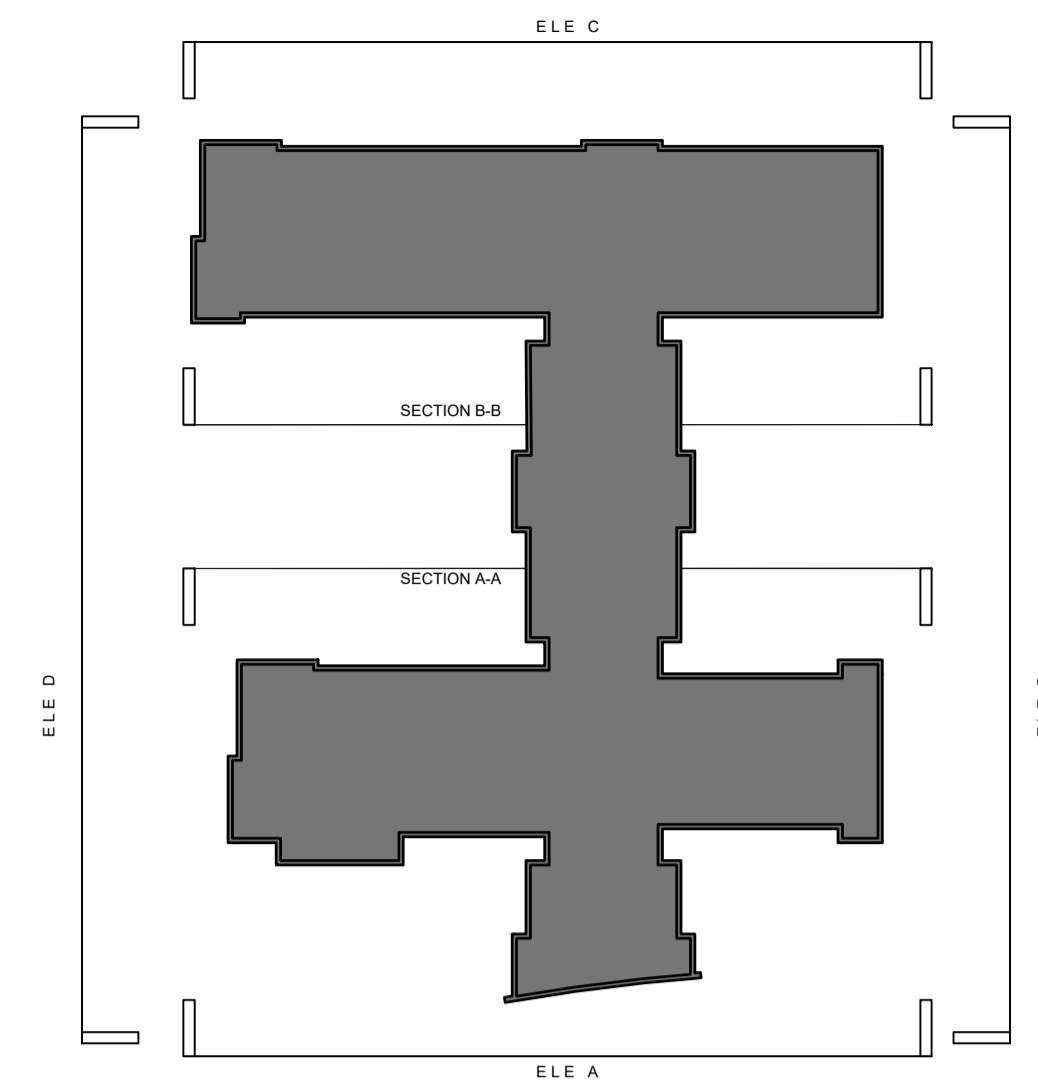

Key Plan Scale NTS

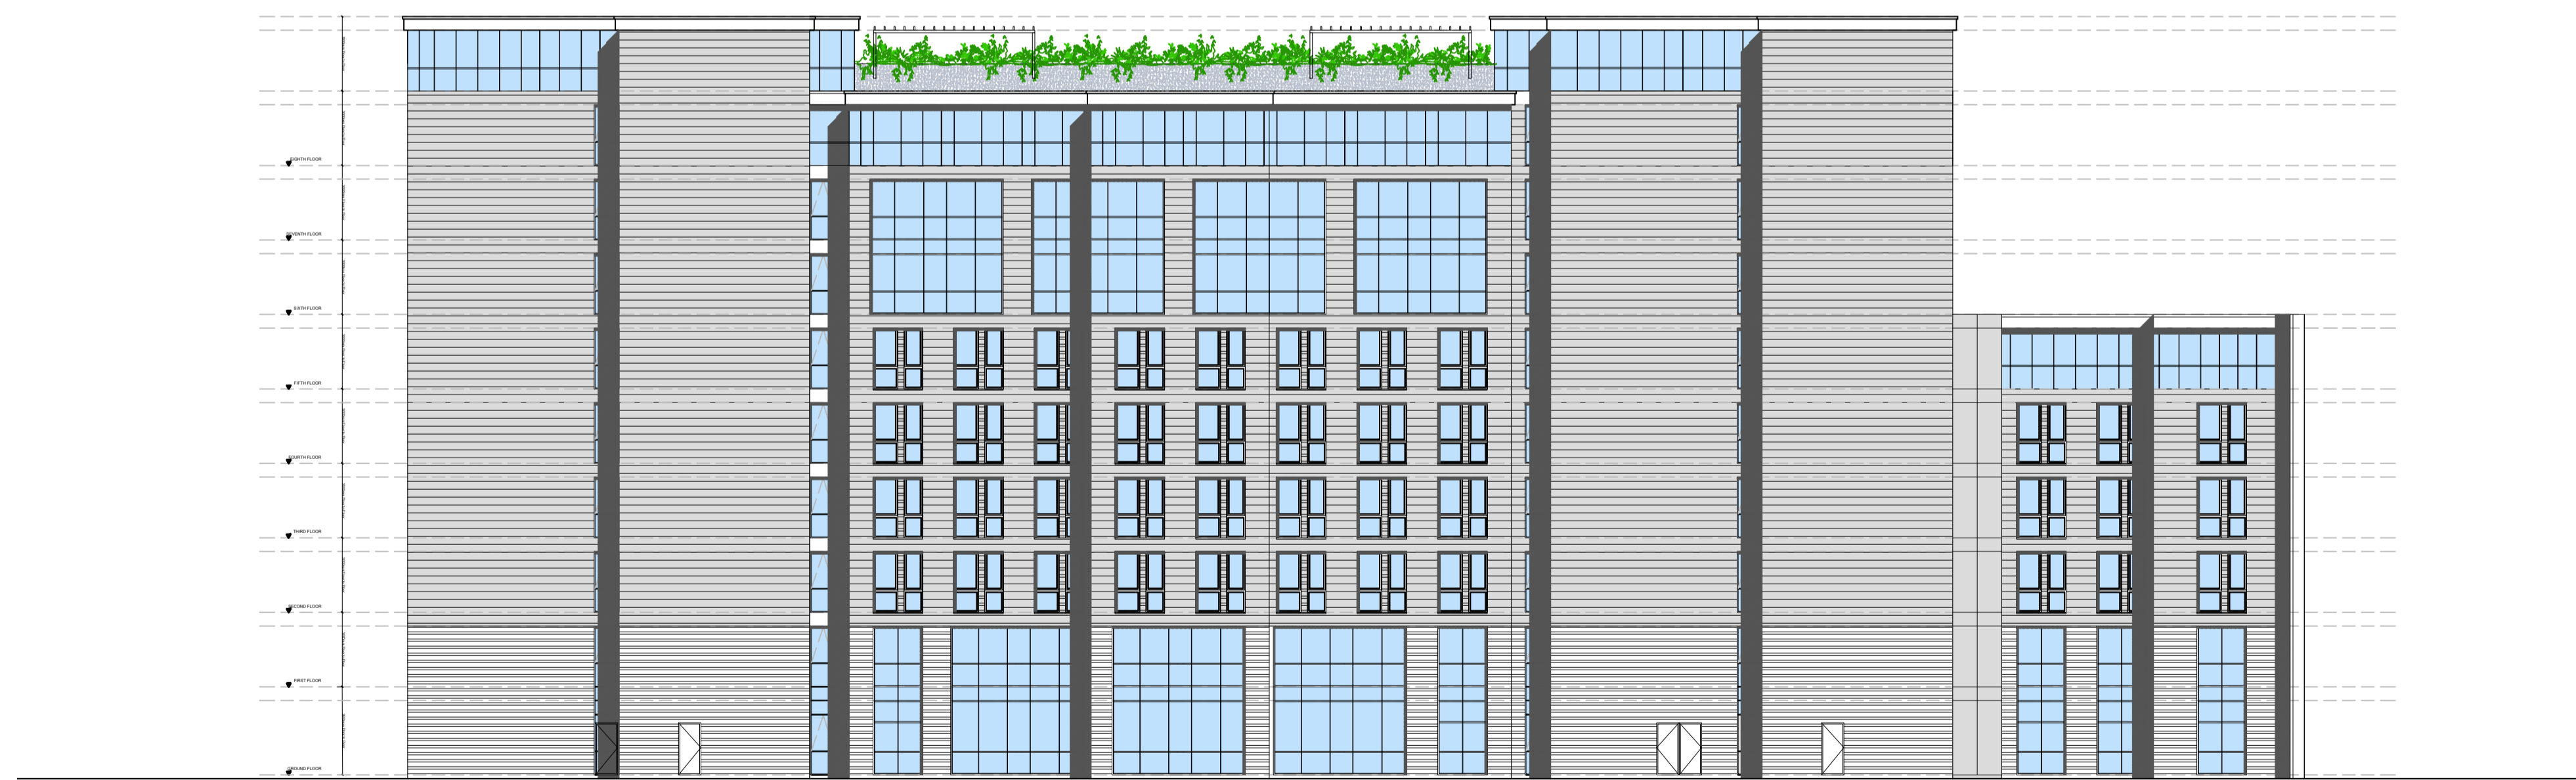

Proposed Side Elevation (ELE D)  
Scale 1:200

 

All dimensions to be checked on site. Figured dimensions to be read in preference to scaled. KDP accepts no responsibility for any unauthorised amendments to the drawing and does not permit unauthorised copying of the drawing. This drawing is copyright and remains the property of KDP unless otherwise agreed.

Revisions					Revisions					Revisions					Revisions				
Rev	Date	Description	Int.	Check	Rev	Date	Description	Int.	Check	Rev	Date	Description	Int.	Check	Rev	Date	Description	Int.	Check
A	06.03.17	SCHEME REVISED	CW	SRD															
B	21.03.17	SCHEME REVISED	CW	SRD															
C	19.04.17	Scheme Revised following comments from LPA	KH	SRD															
D	28.04.17	Double Door added to Bin Store	KH	SRD															

**KDP**  
ARCHITECTS

THE KEITH DAVIDSON PARTNERSHIP  
CHARTERED ARCHITECTS - PROJECT MANAGEMENT - 3D VISUALISATION

13 Seymour Terrace  
Seymour Street  
Liverpool  
L3 5PE

Telephone: +44 (0) 151 709 1777  
Facsimile: +44 (0) 151 708 9998  
Email: info@kdparchitects.com  
Website: www.kdparchitects.com

Client  
Job title  
Eastbay Close, Cardiff  
CF104BA

Drawing title  
Proposed Elevations (2)

Planning

Job number  
1437

Drawing number

301

Scale  
1:200@A1  
Drawn  
CW  
Checked  
SRD  
Date  
20.06.16

Revision  
**D**