




Proposed Elevation/ Section A-A
Scale 1:200

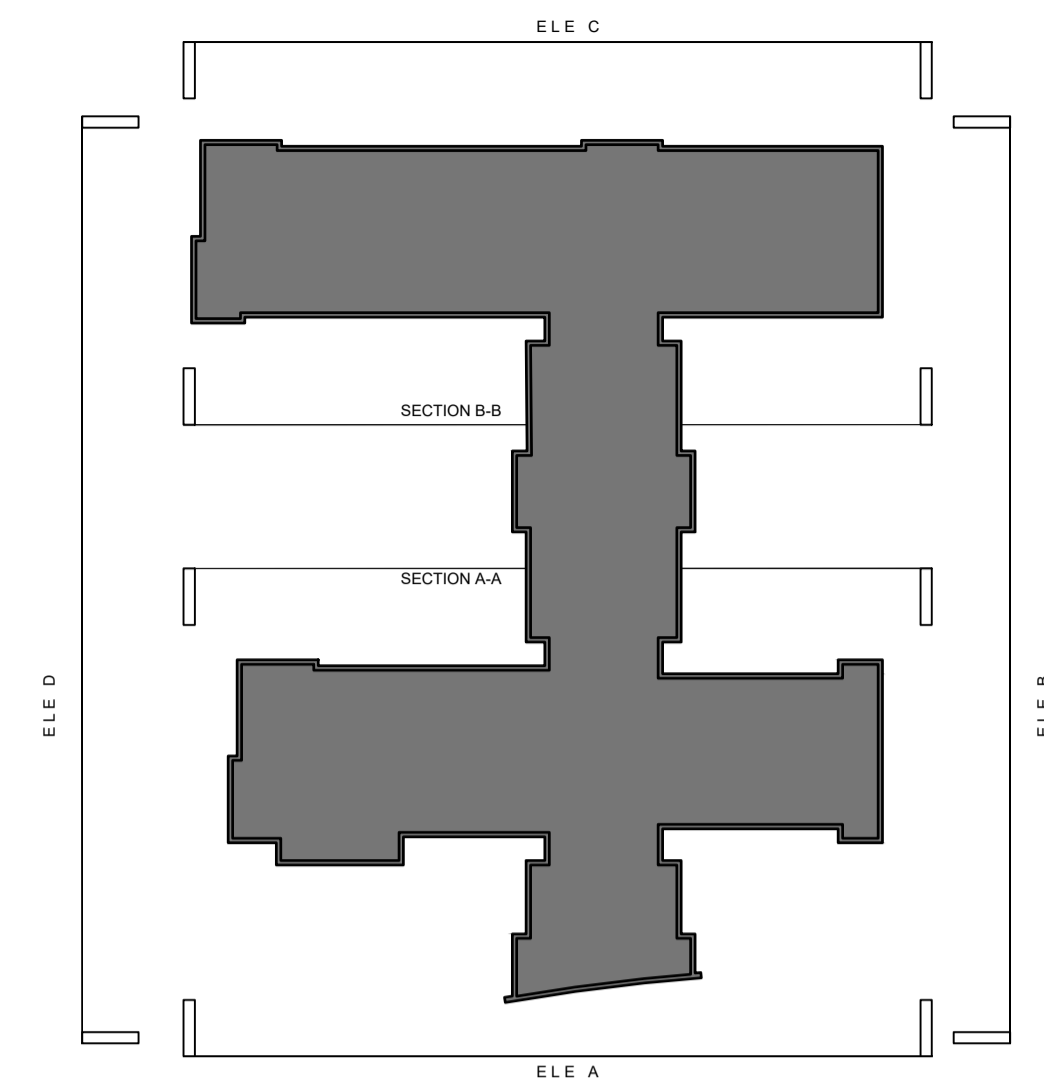

Key Plan Scale NTS



Proposed Elevation/ Section B-B
Scale 1:200



All dimensions to be checked on site. Figured dimensions to be read in preference to scaled. KDP accepts no responsibility for any unauthorised amendments to the drawing and does not permit unauthorised copying of the drawing. This drawing is copyright and remains the property of KDP unless otherwise agreed.

Revisions				
Rev	Date	Description	Int.	Check
A	06.03.17	SCHEME REVISED	CW	SRD
B	21.03.17	SCHEME REVISED	CW	SRD
C	19.04.17	Scheme Revised following comments from LPA	KH	SRD

Revisions				
Rev	Date	Description	Int.	Check

Revisions				
Rev	Date	Description	Int.	Check

Revisions				
Rev	Date	Description	Int.	Check

Revisions				
Rev	Date	Description	Int.	Check

KDP
ARCHITECTS

THE KEITH DAVIDSON PARTNERSHIP
CHARTERED ARCHITECTS - PROJECT MANAGEMENT - 3D VISUALISATION

13 Seymour Terrace
Seymour Street
Liverpool
L3 5PE
Telephone: +44 (0) 151 709 1777
Facsimile: +44 (0) 151 708 9998
Email: info@kdparchitects.com
Website: www.kdparchitects.com

Client
Job title
Eastbay Close, Cardiff
CF104BA
Drawing title
Proposed Elevations/Sections (3)

Planning

Job number

1437

Drawing number

302

Scale

1:200@A1

Revision

1437

Drawing number

302

Scale

1:200@A1

Drawn

CW

Checked

SRD

Date

20.06.16

C